


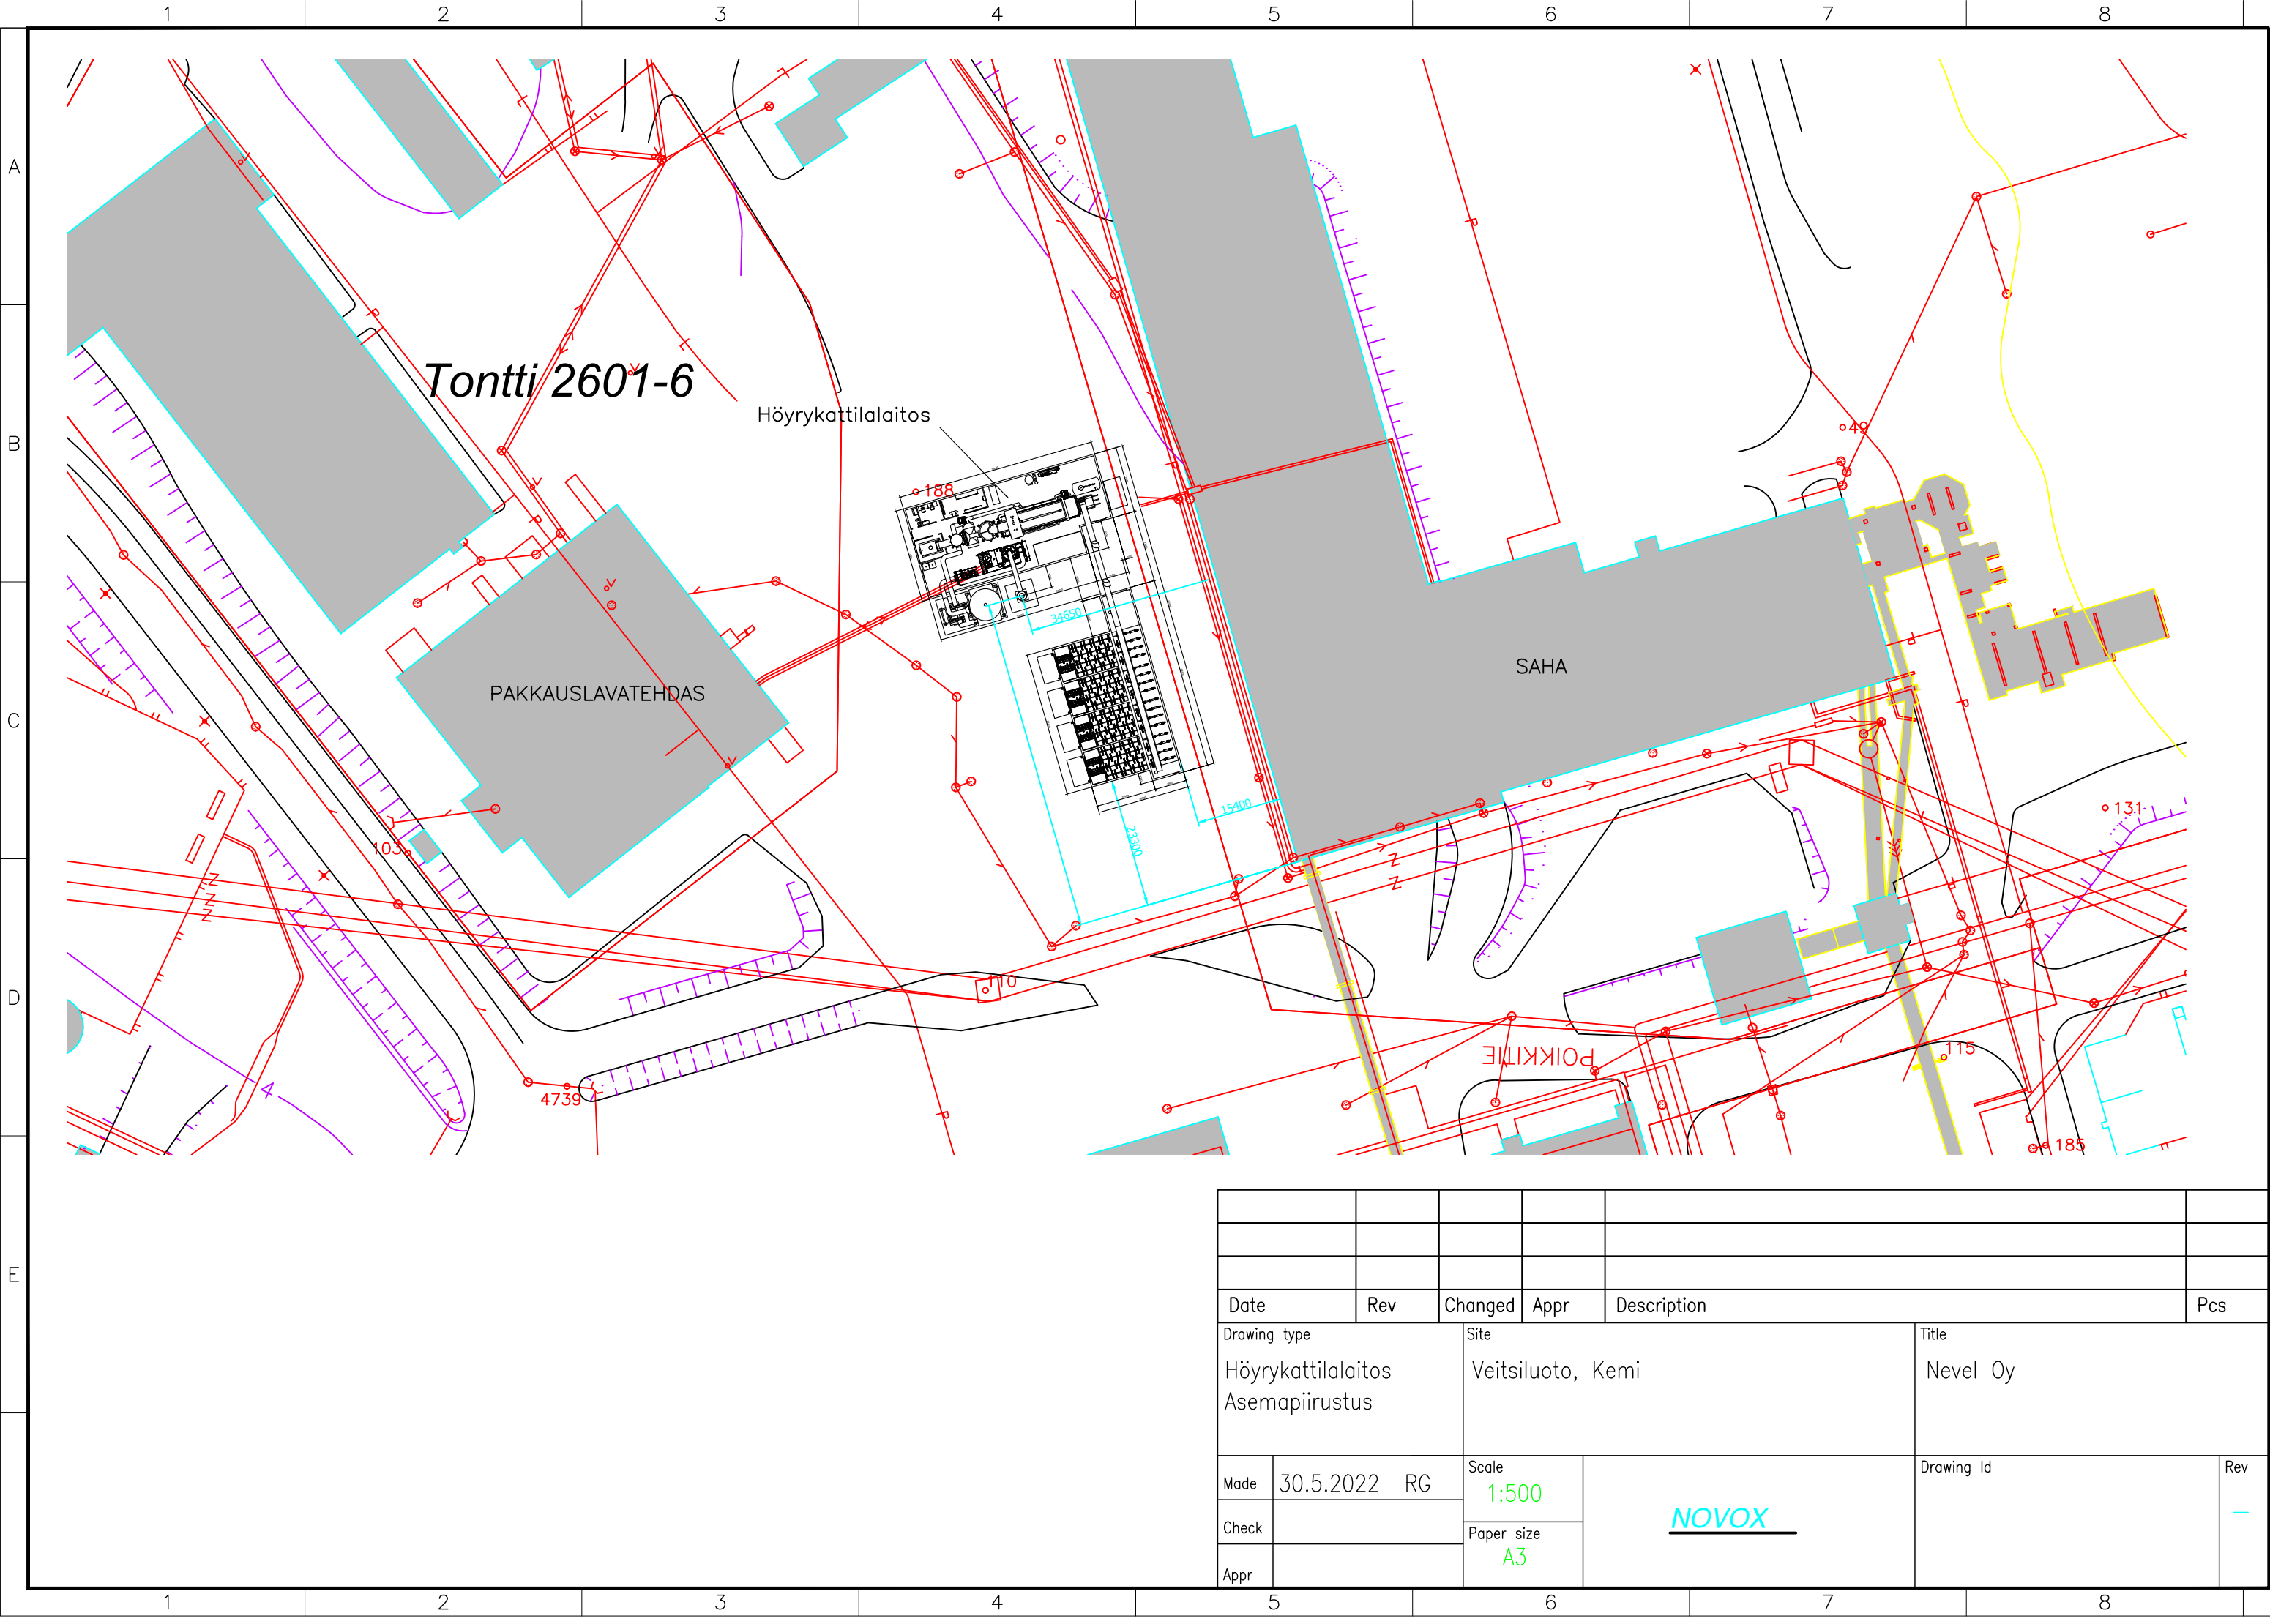

Date	Rev	Changed	Appr	Description	Pcs
Drawing type		Site			Title
Höyrykattilalaitos		Veitsiluoto, Kemi			Nevel Oy
Asemapiirustus					
Made	30.5.2022	RG	Scale		Drawing Id
Check			1:500		
			Paper size		
Appr			A3		
					Rev