
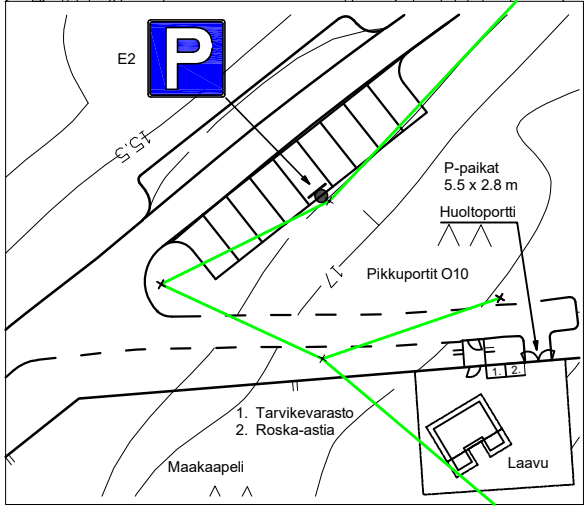


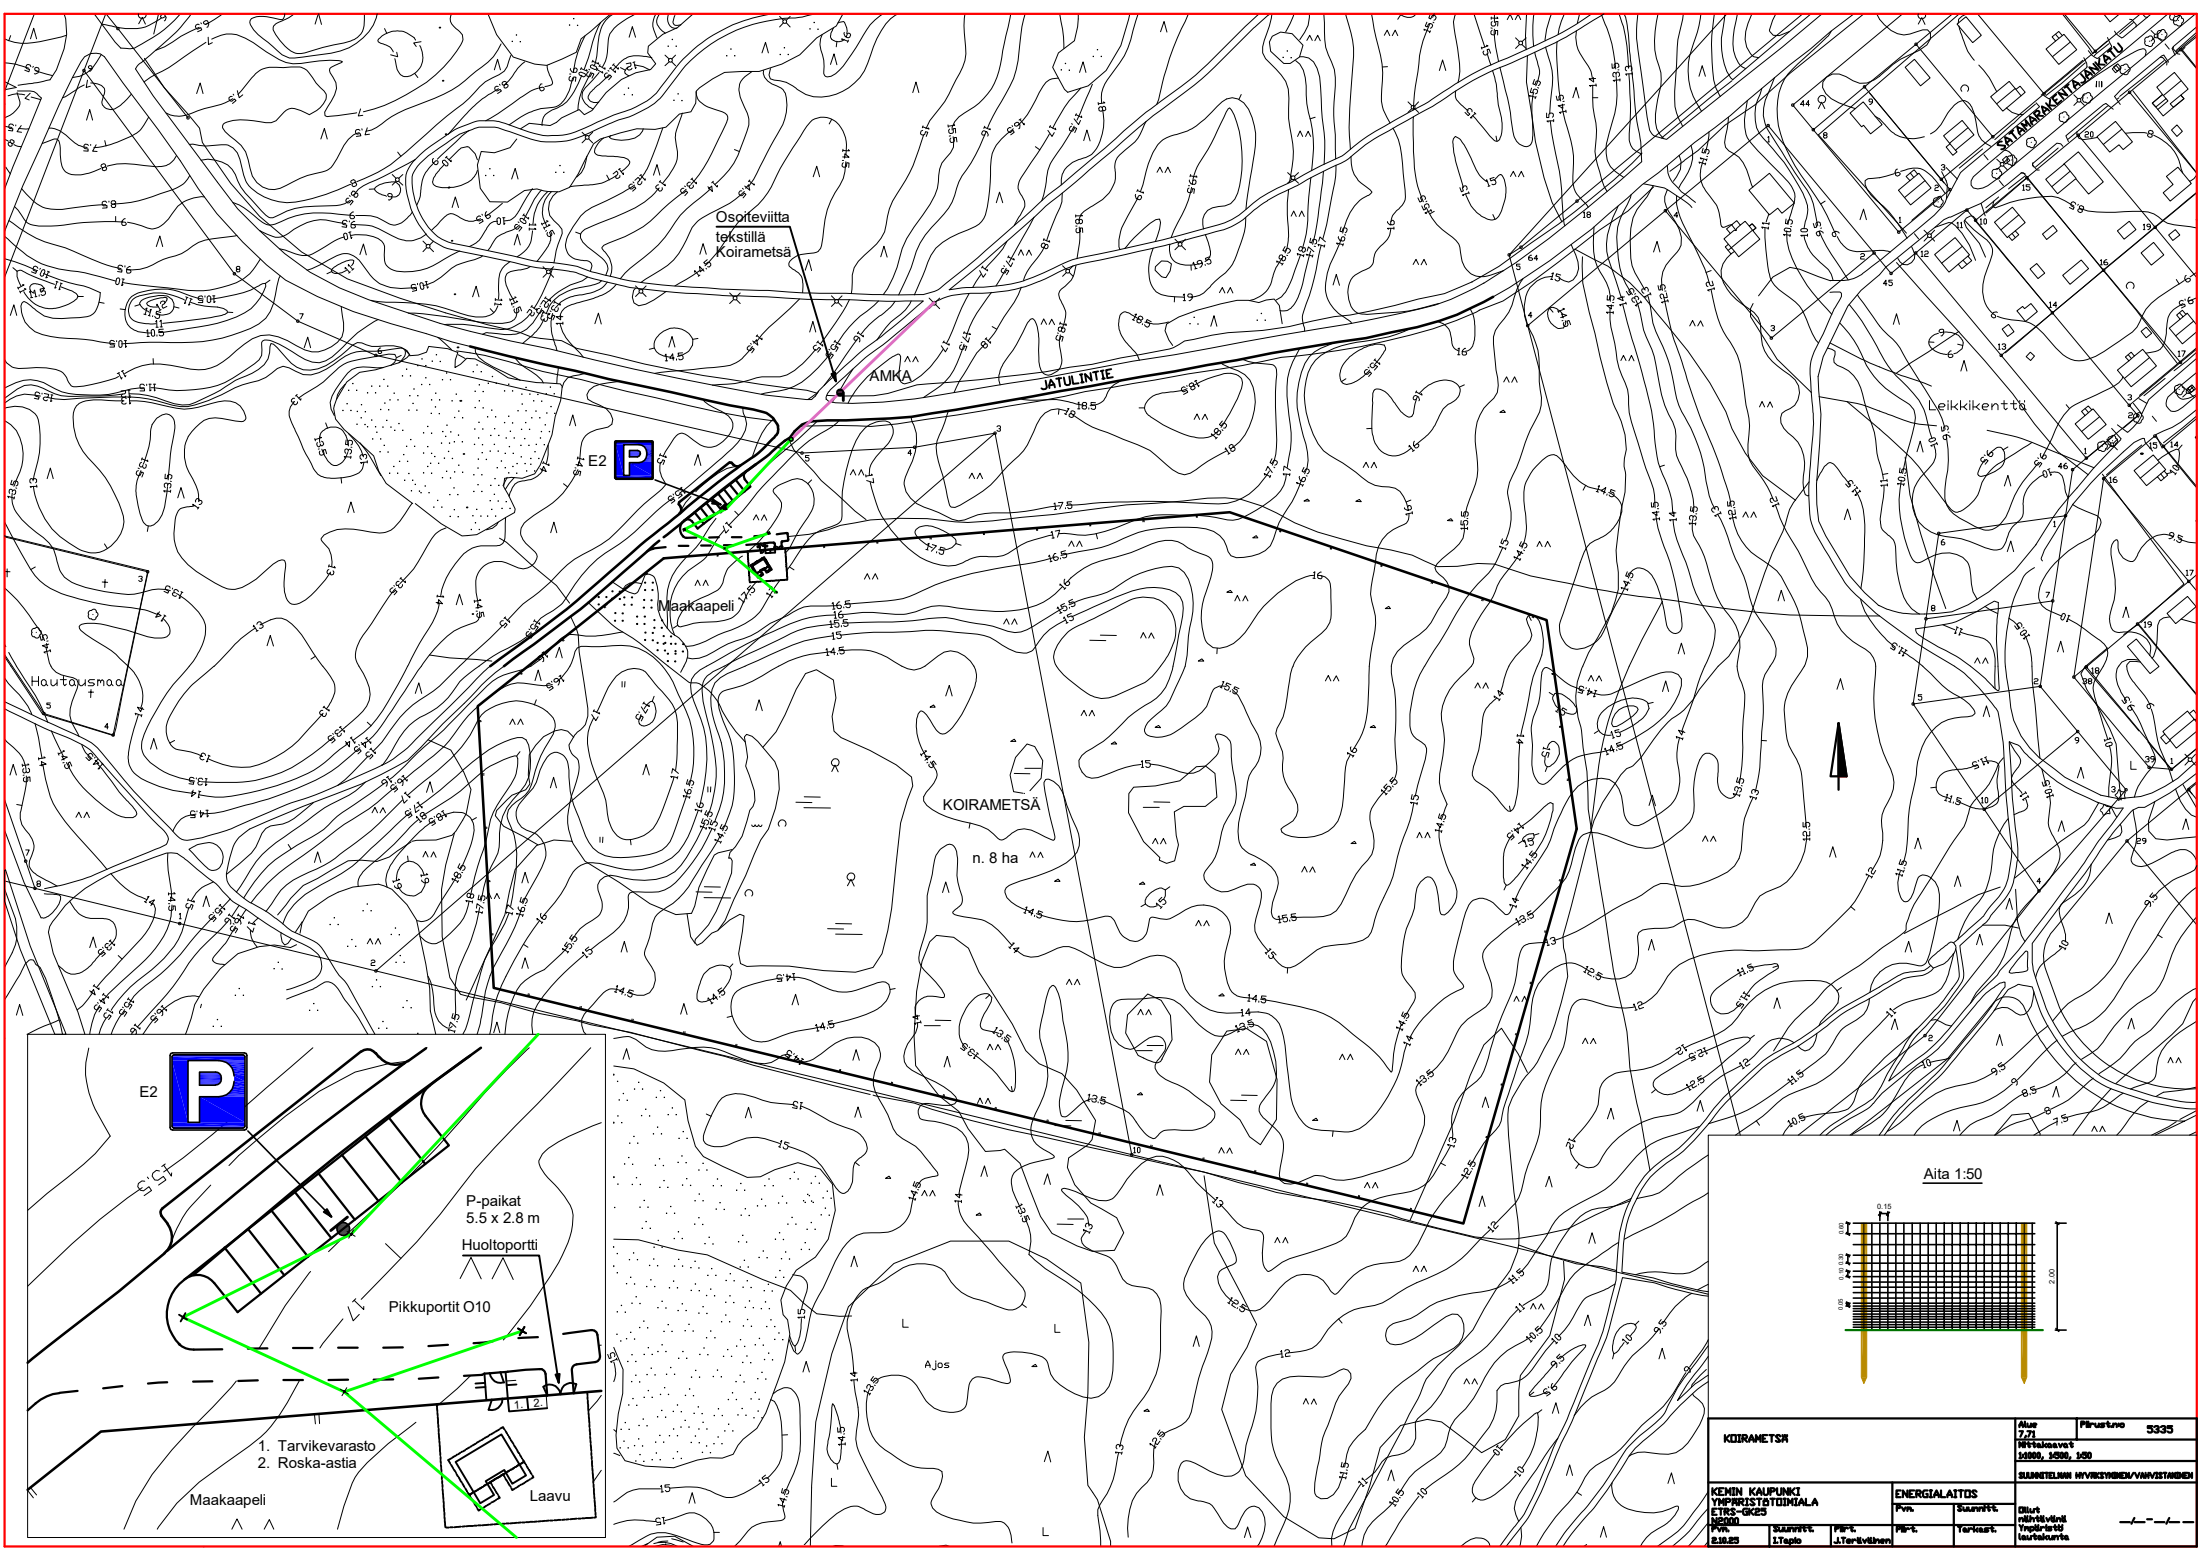

Aita 1:50