


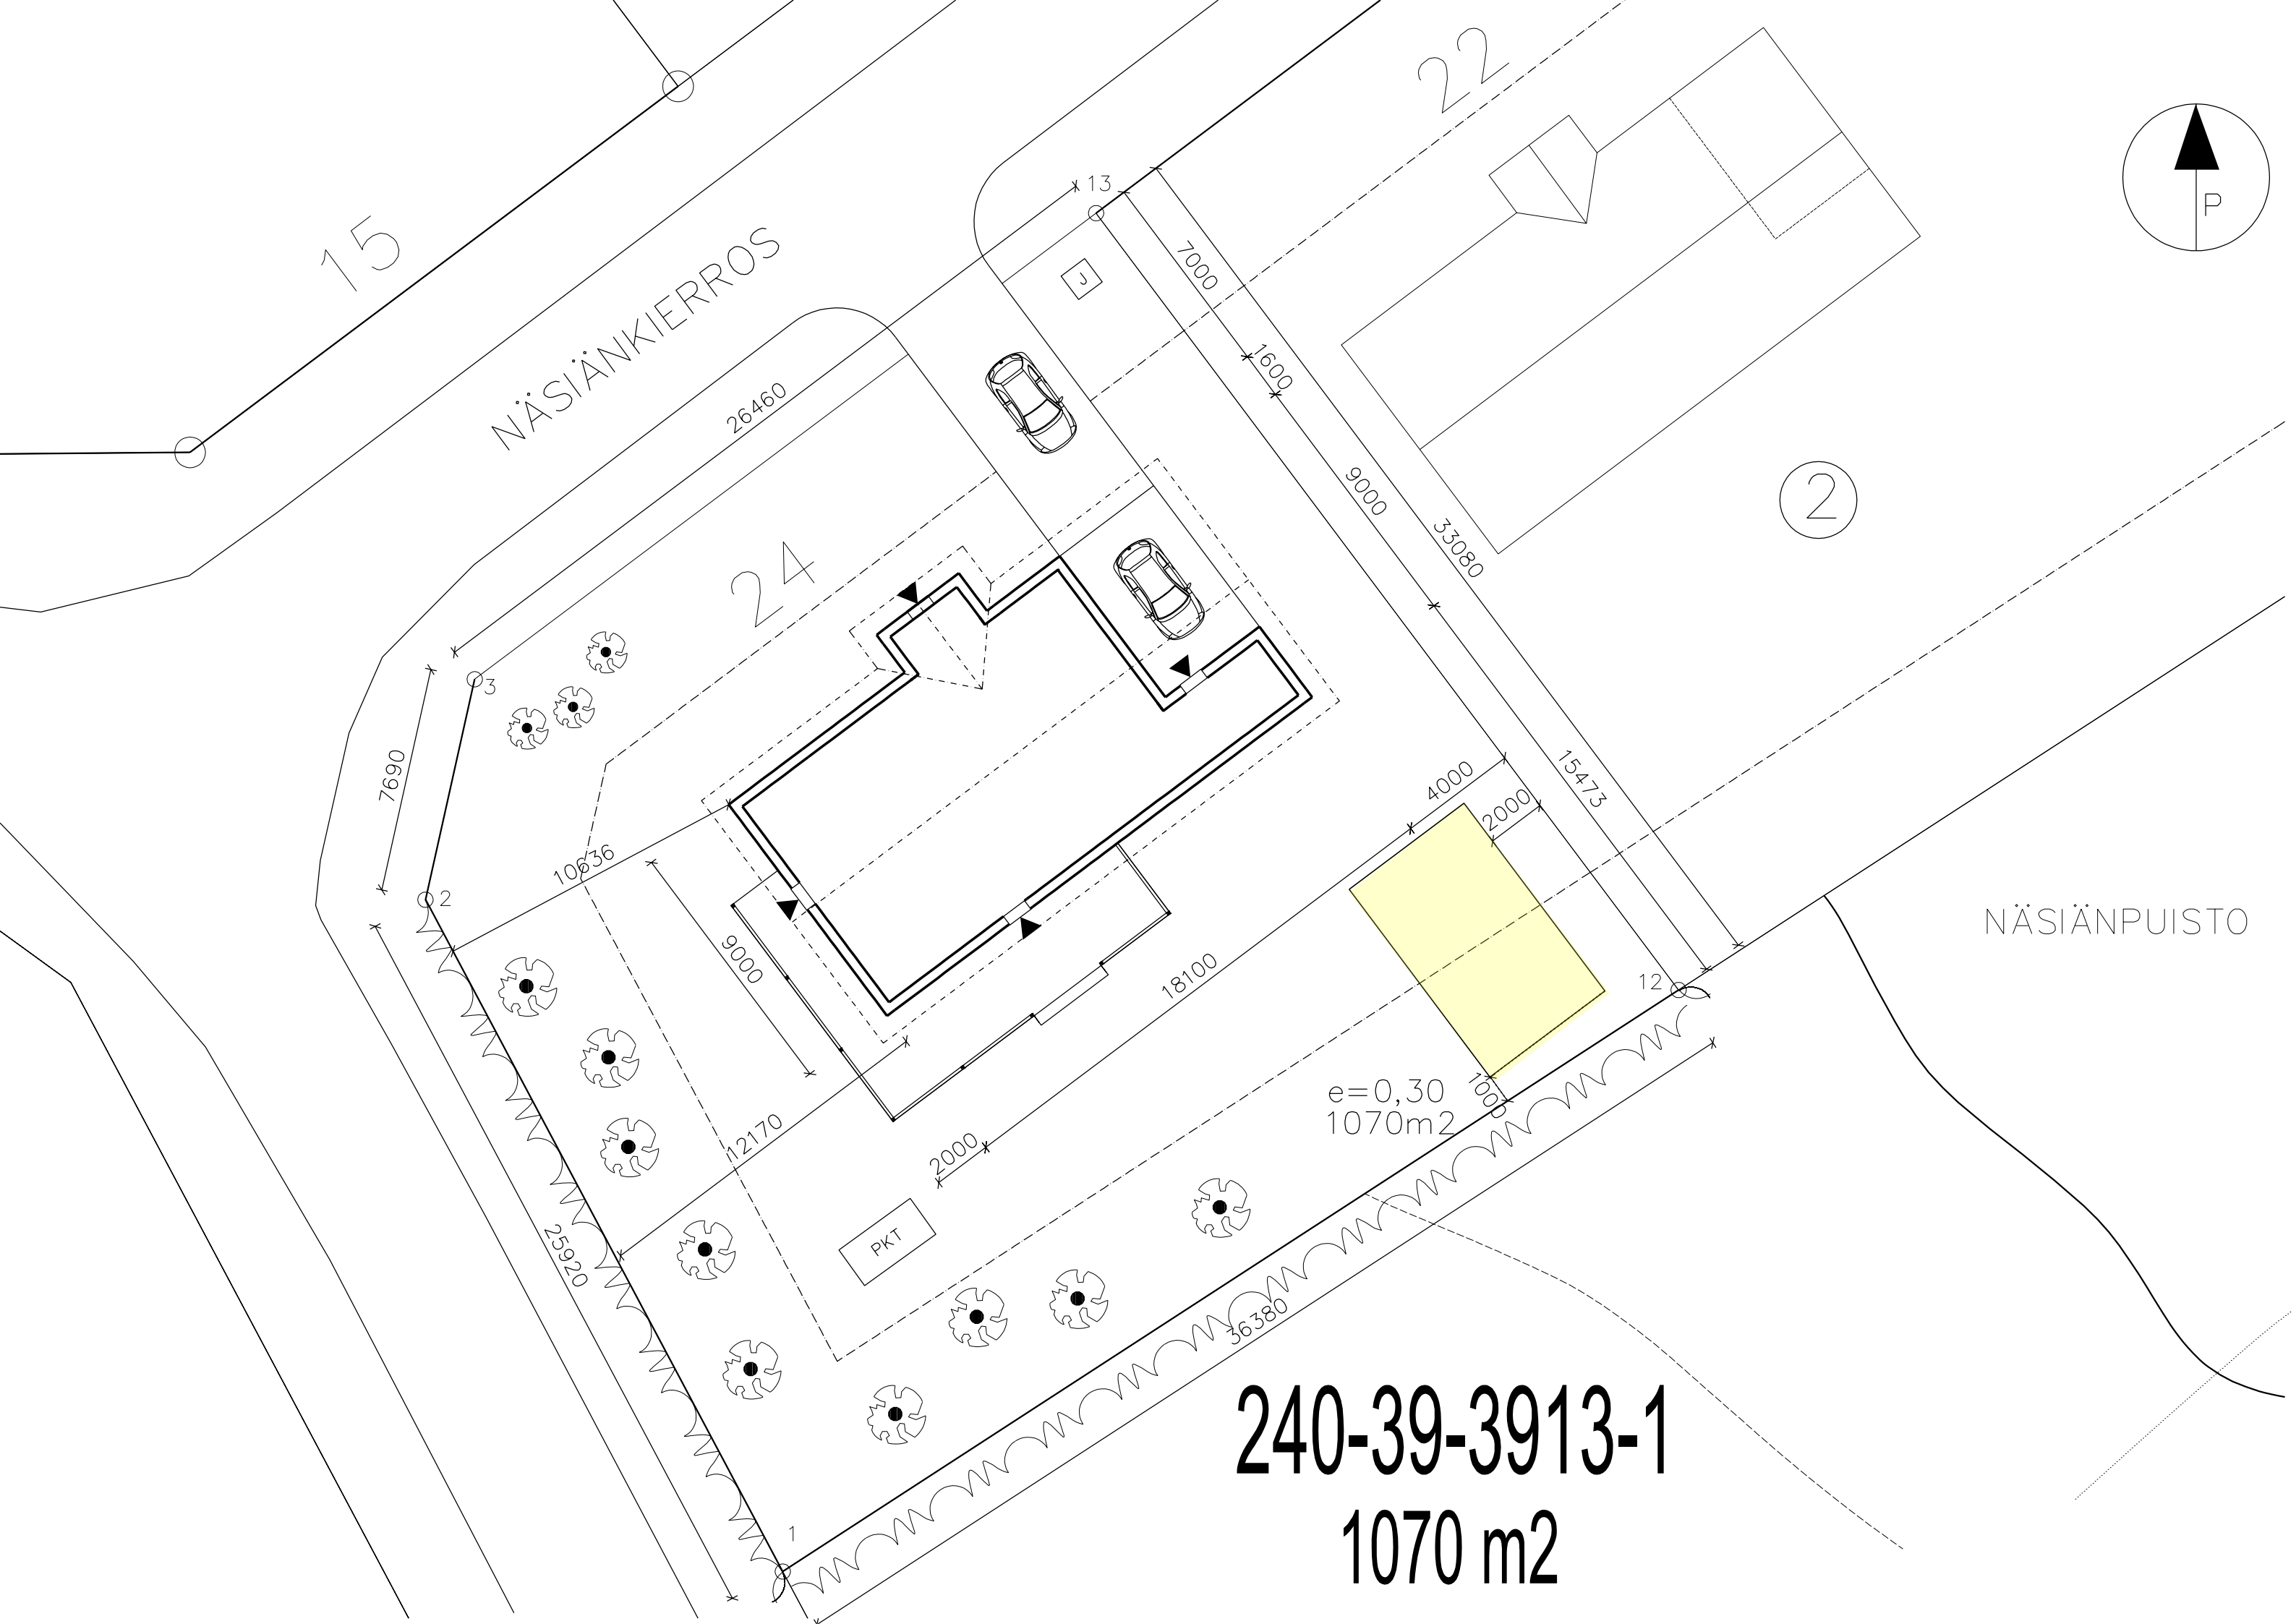

15

NÄSIÄNKIERROS


24

22

2

NÄSIÄNPUISTO

240-39-3913-1
1070 m²

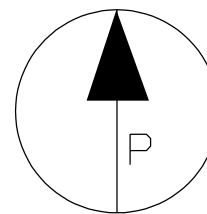

PKT

J

e=0,30
1070m²